



Existing Front Elevation

Scale 1:100

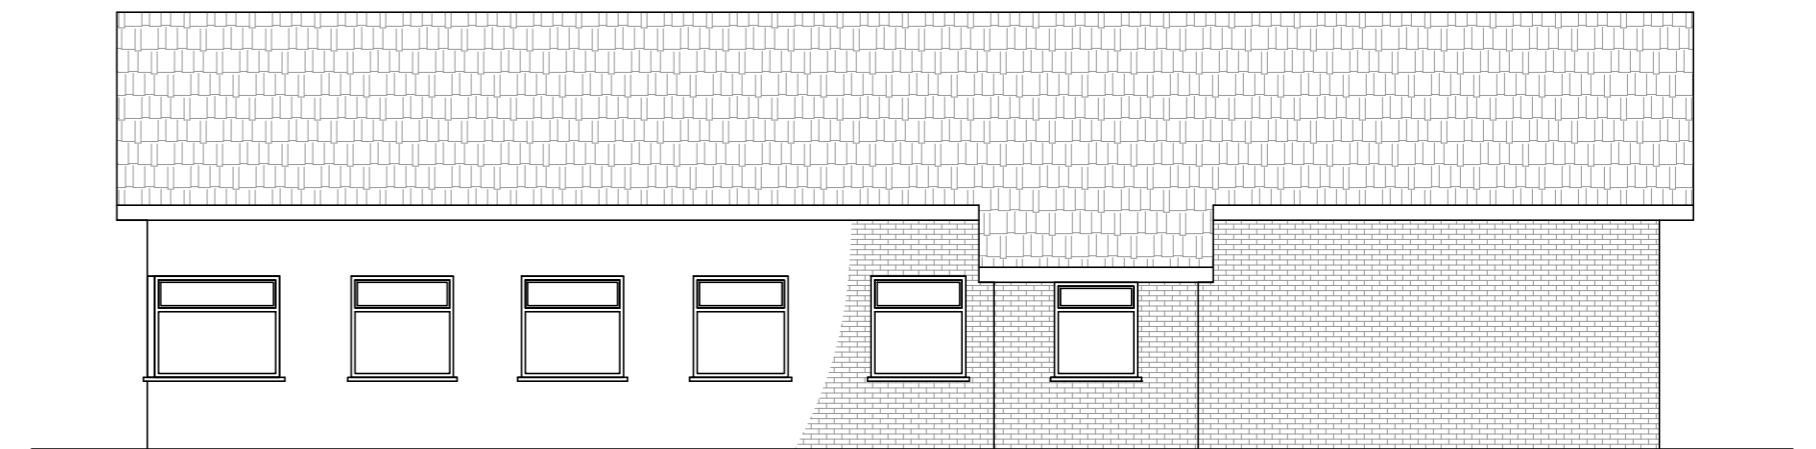


Existing Side Elevation

Scale 1:100

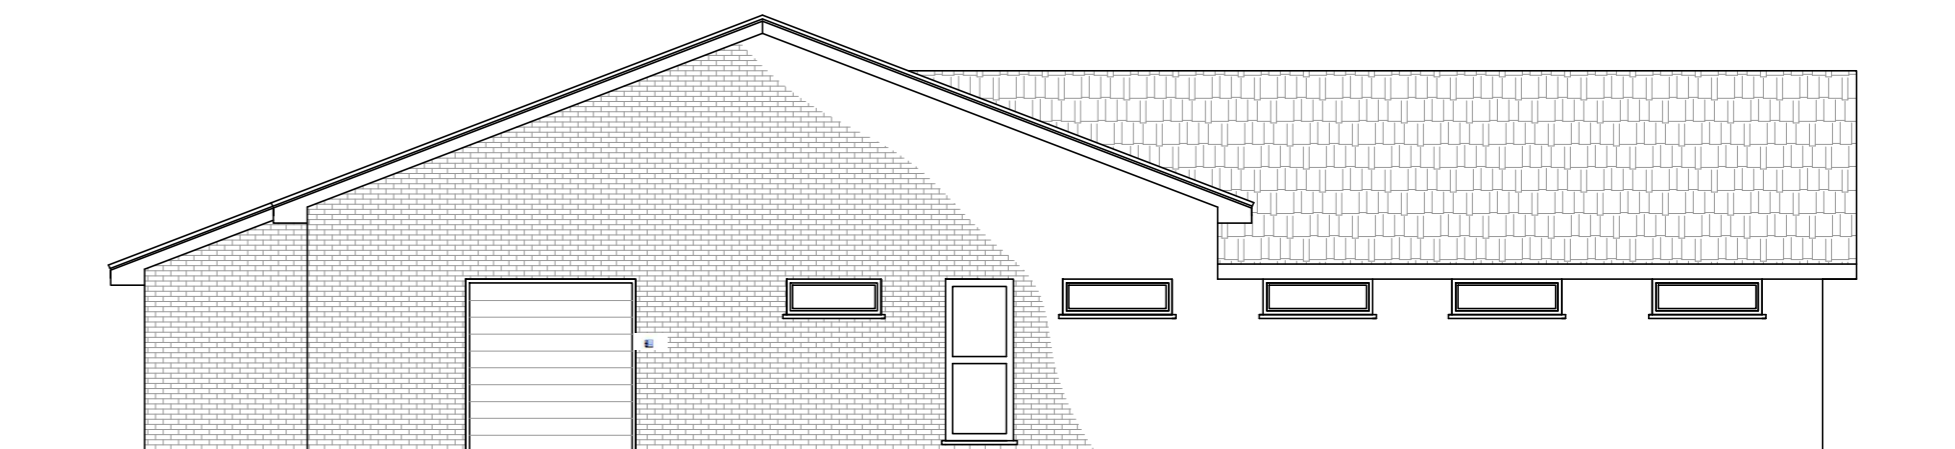

Existing Rear Elevation

Scale 1:100

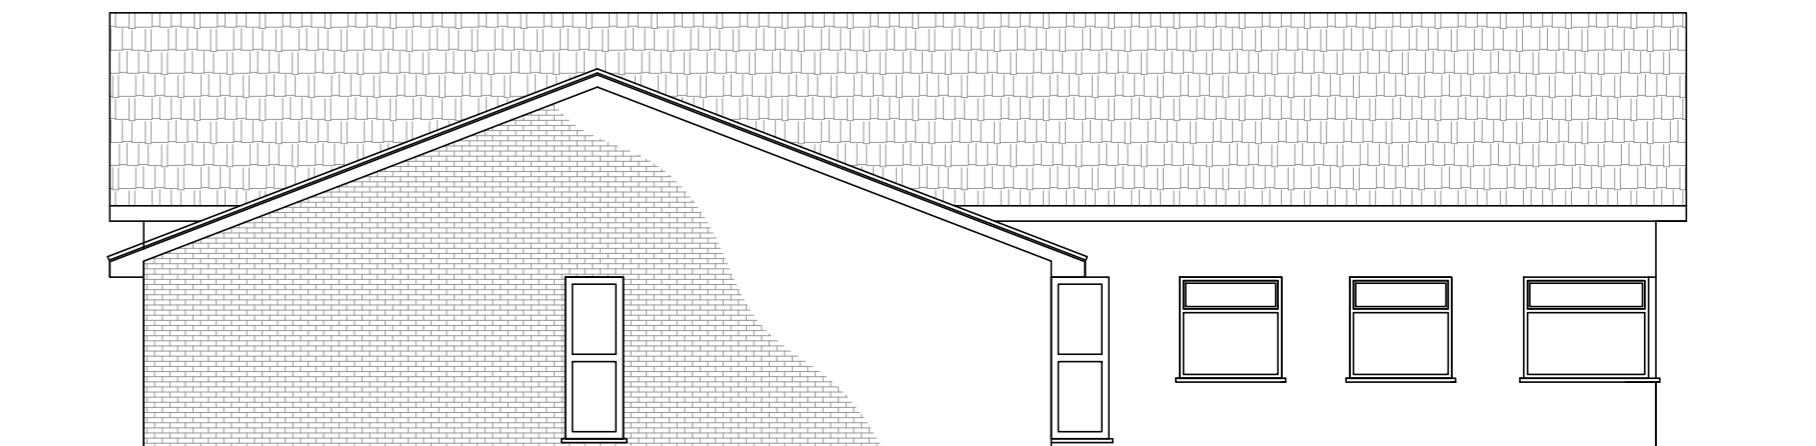

Existing Side Elevation

Scale 1:100



Existing Floor Plan

Scale 1:100