


Roof Plan  
Scale 1: 100

Bat Access  
Slate Tile

Bat Roost in roof space  
48 sq.m minimum

Rooflight/ AOV

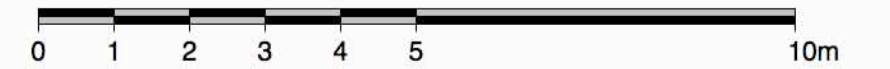

Drawn	SK / AW	Checked	LM
-------	---------	---------	----