


First Floor
1:100



Ground Floor
1:100

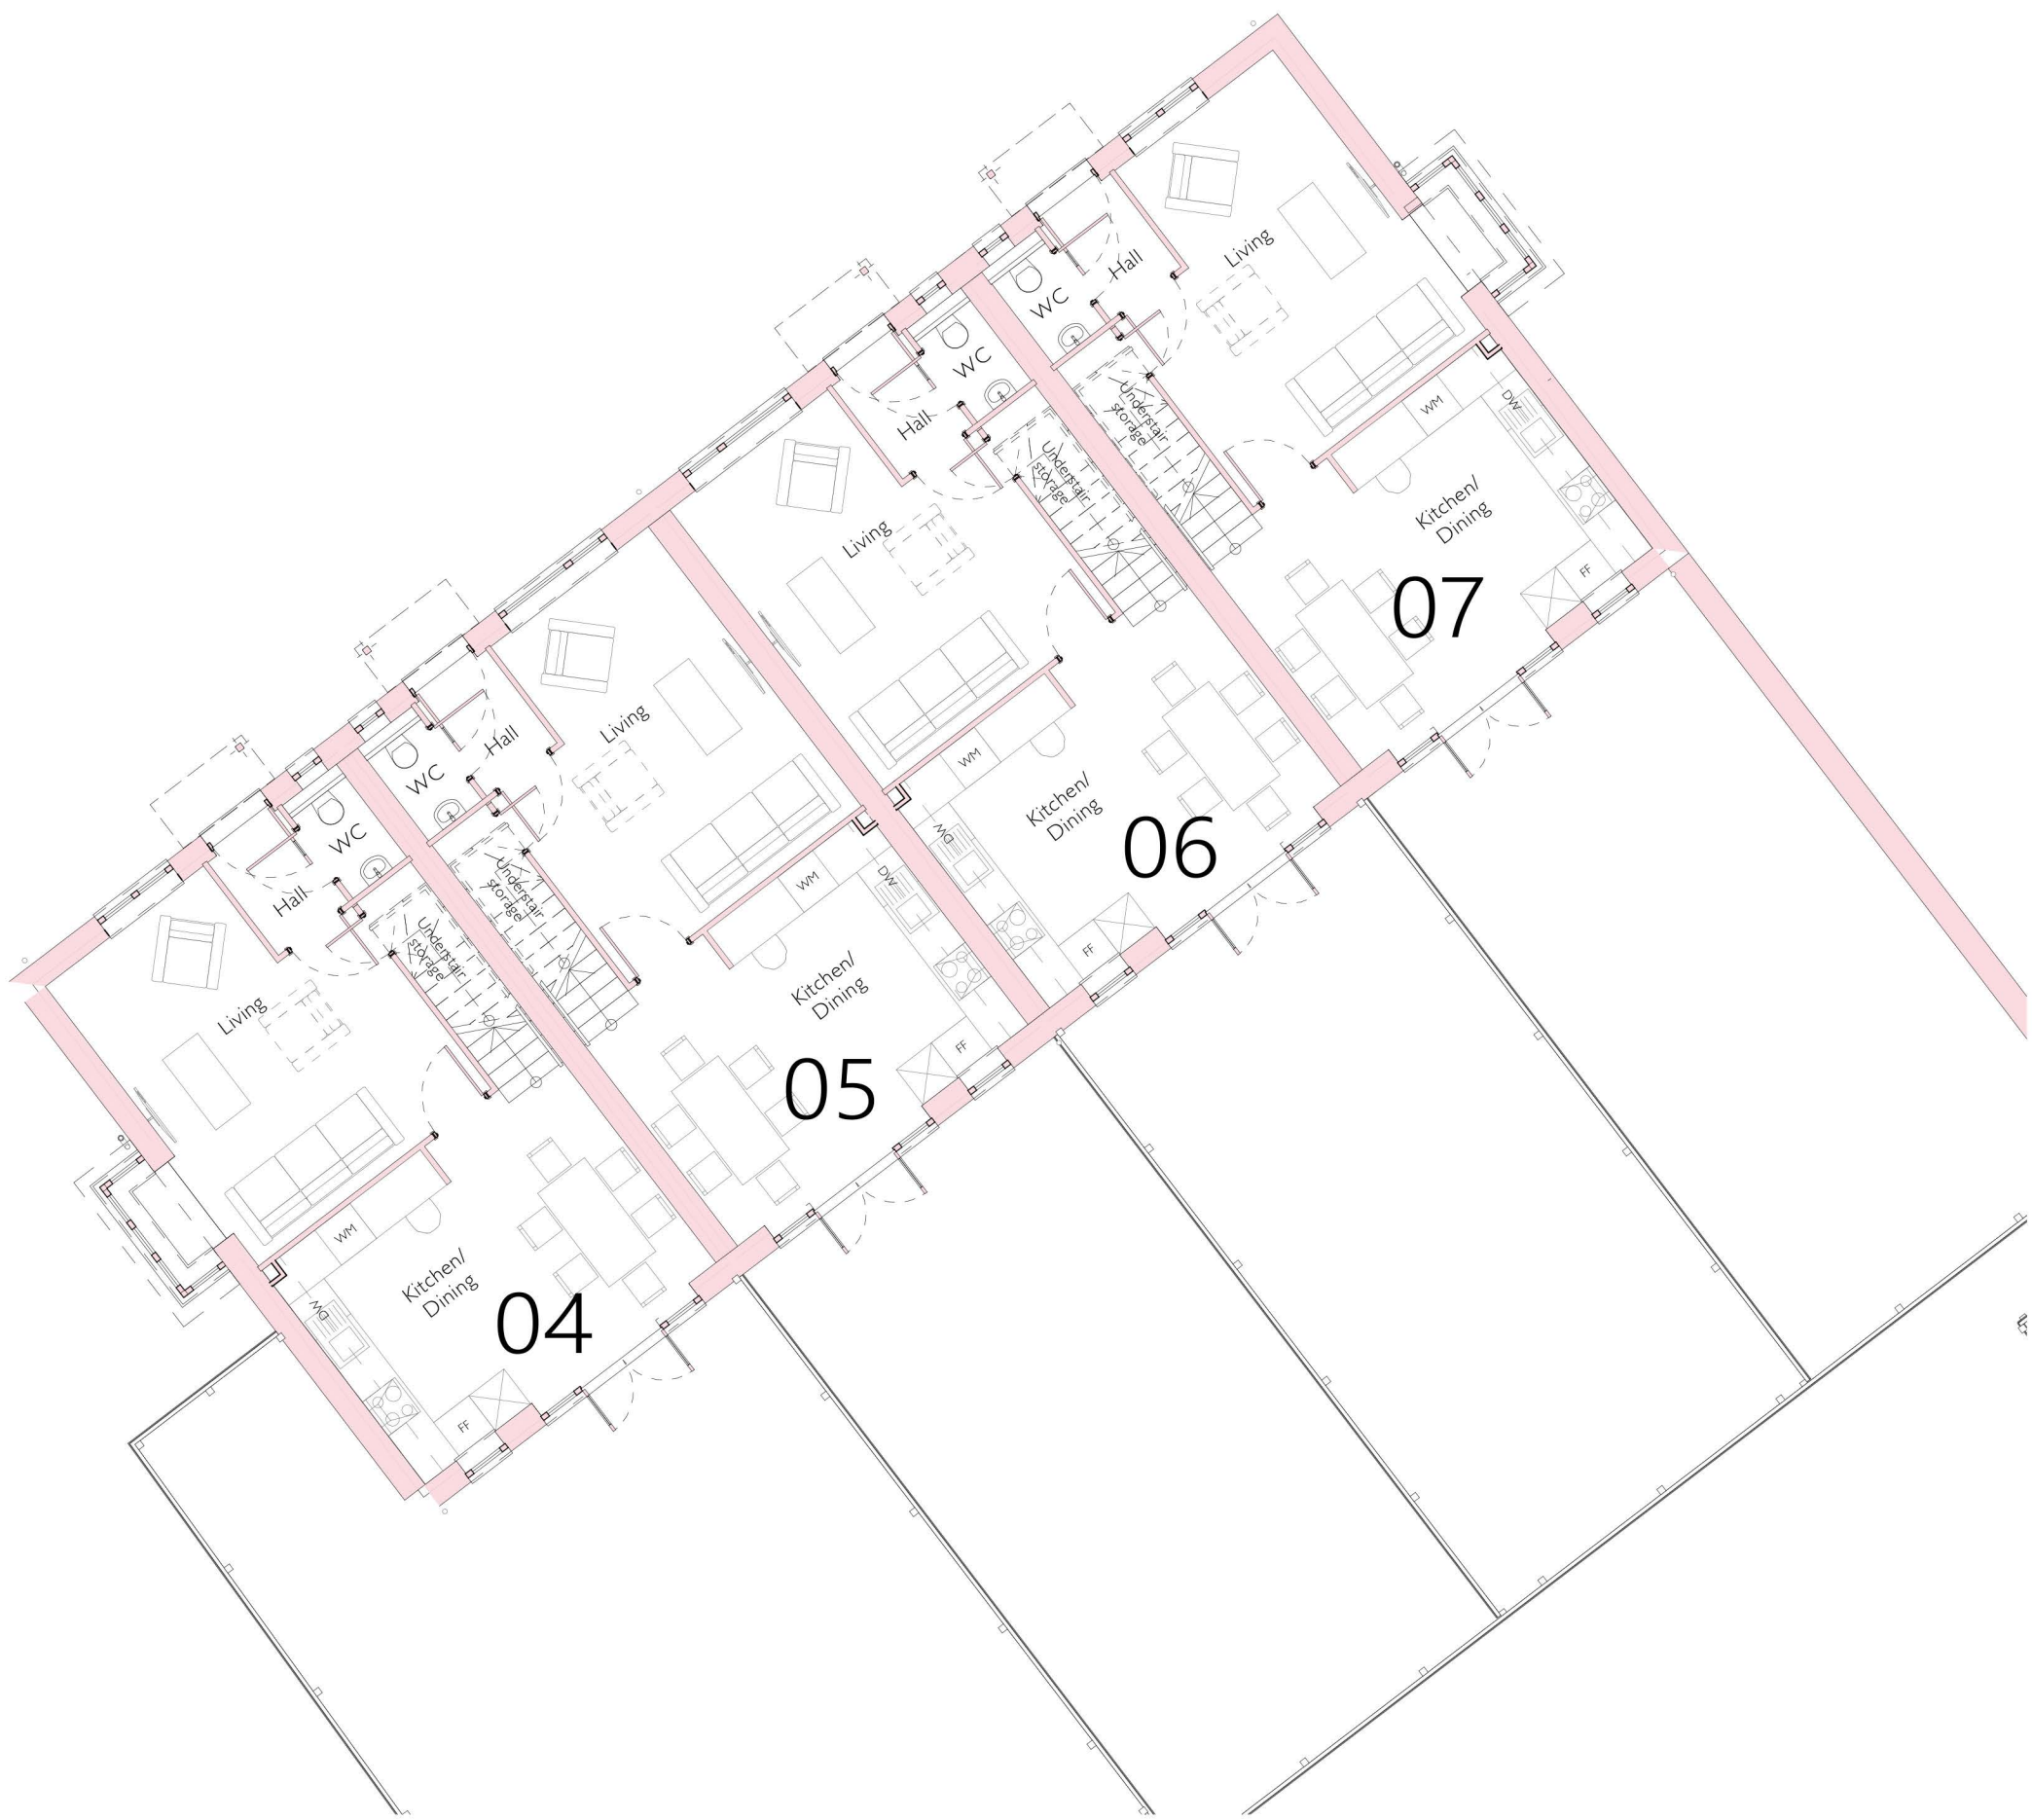

04-07 NW Elevation
1:100



04-07 SE Elevation
1:100



07 NE Elevation
1:100



04 SW Elevation
1:100

KEY:



clay stock brick



painting clay brick



weather boarding



tile roof

C	14/06/2023	Carport added to House 21 parking spaces
B	13/07/2022	Scale
A	01/07/2022	Application Issue
Rev	Date	Amendment



THE GOODS SHED
SANDFORD LANE
WAREHAM BH20 4DX
tel: 01929 557878
mca@morgancarey.co.uk
www.morgancarey.co.uk
with MCA Lawray

Client

AJC Homes Ltd

Project

Orchard Gate, Dibden Purlieu

Drawing

Houses 04-07 Plans and
Elevations

90mm at A1 21110.43 c

Date Apr 22
Scale @A1 1:100

21110.43 c