



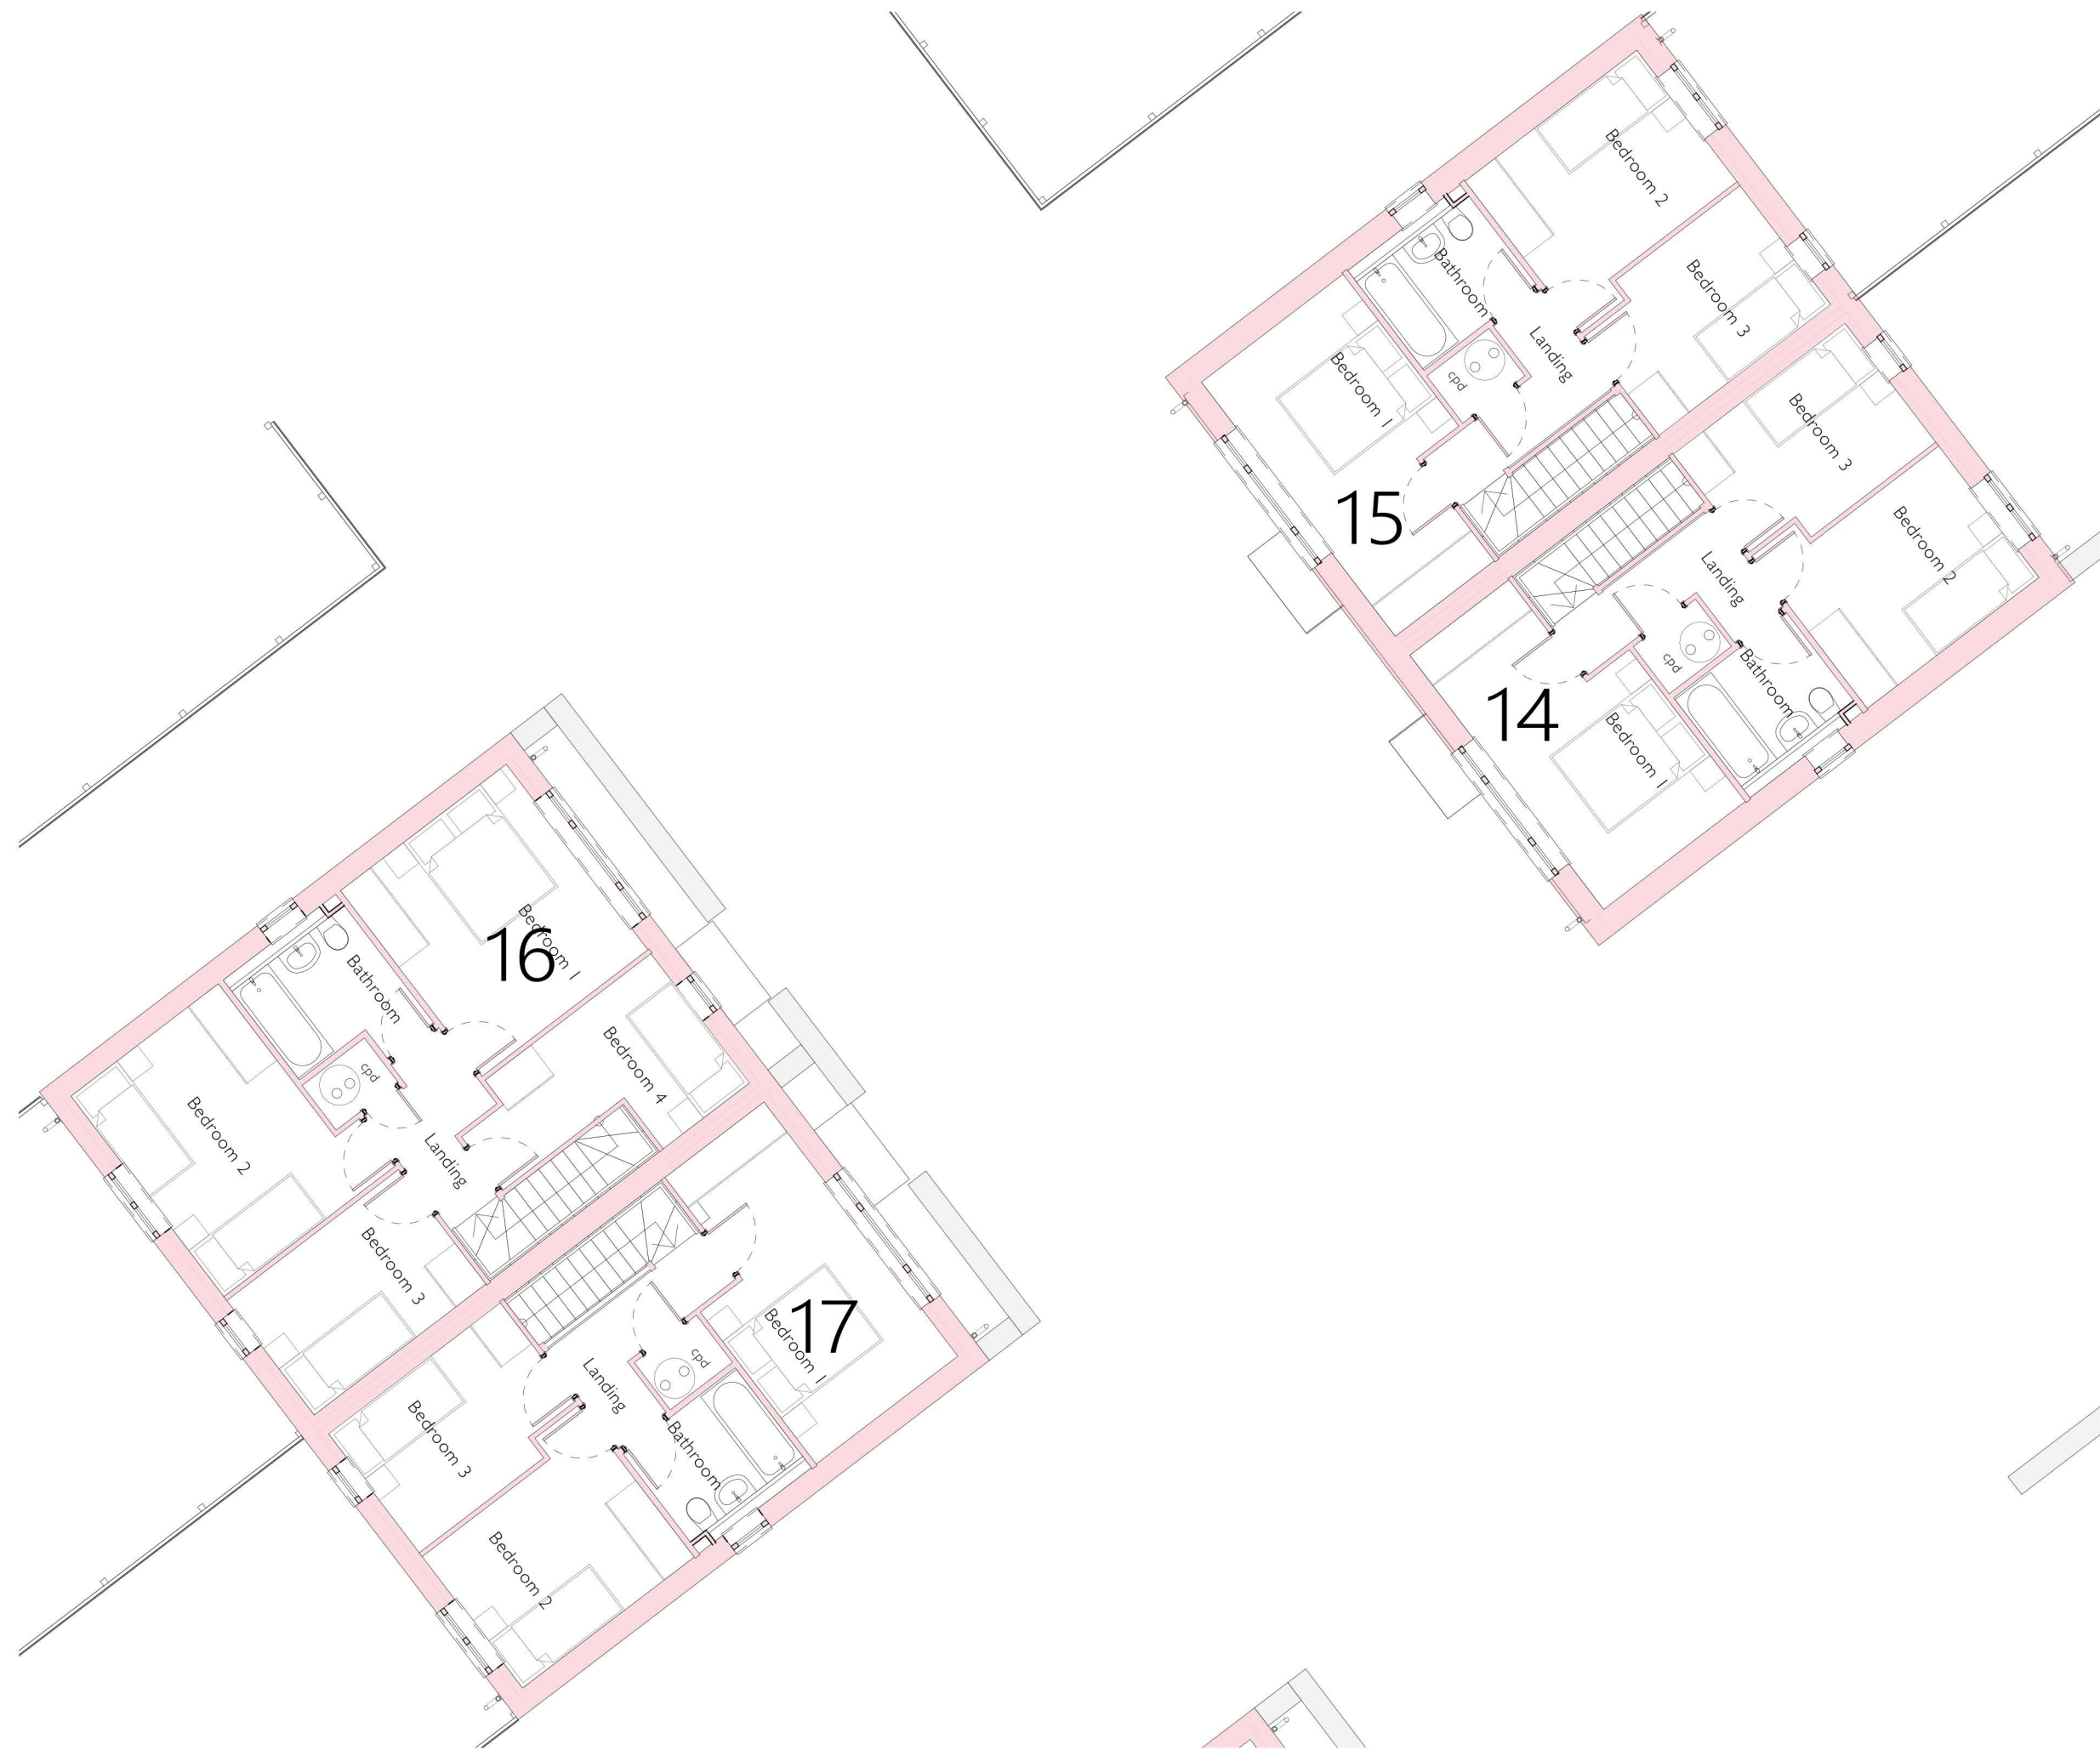


First Floor
1:100

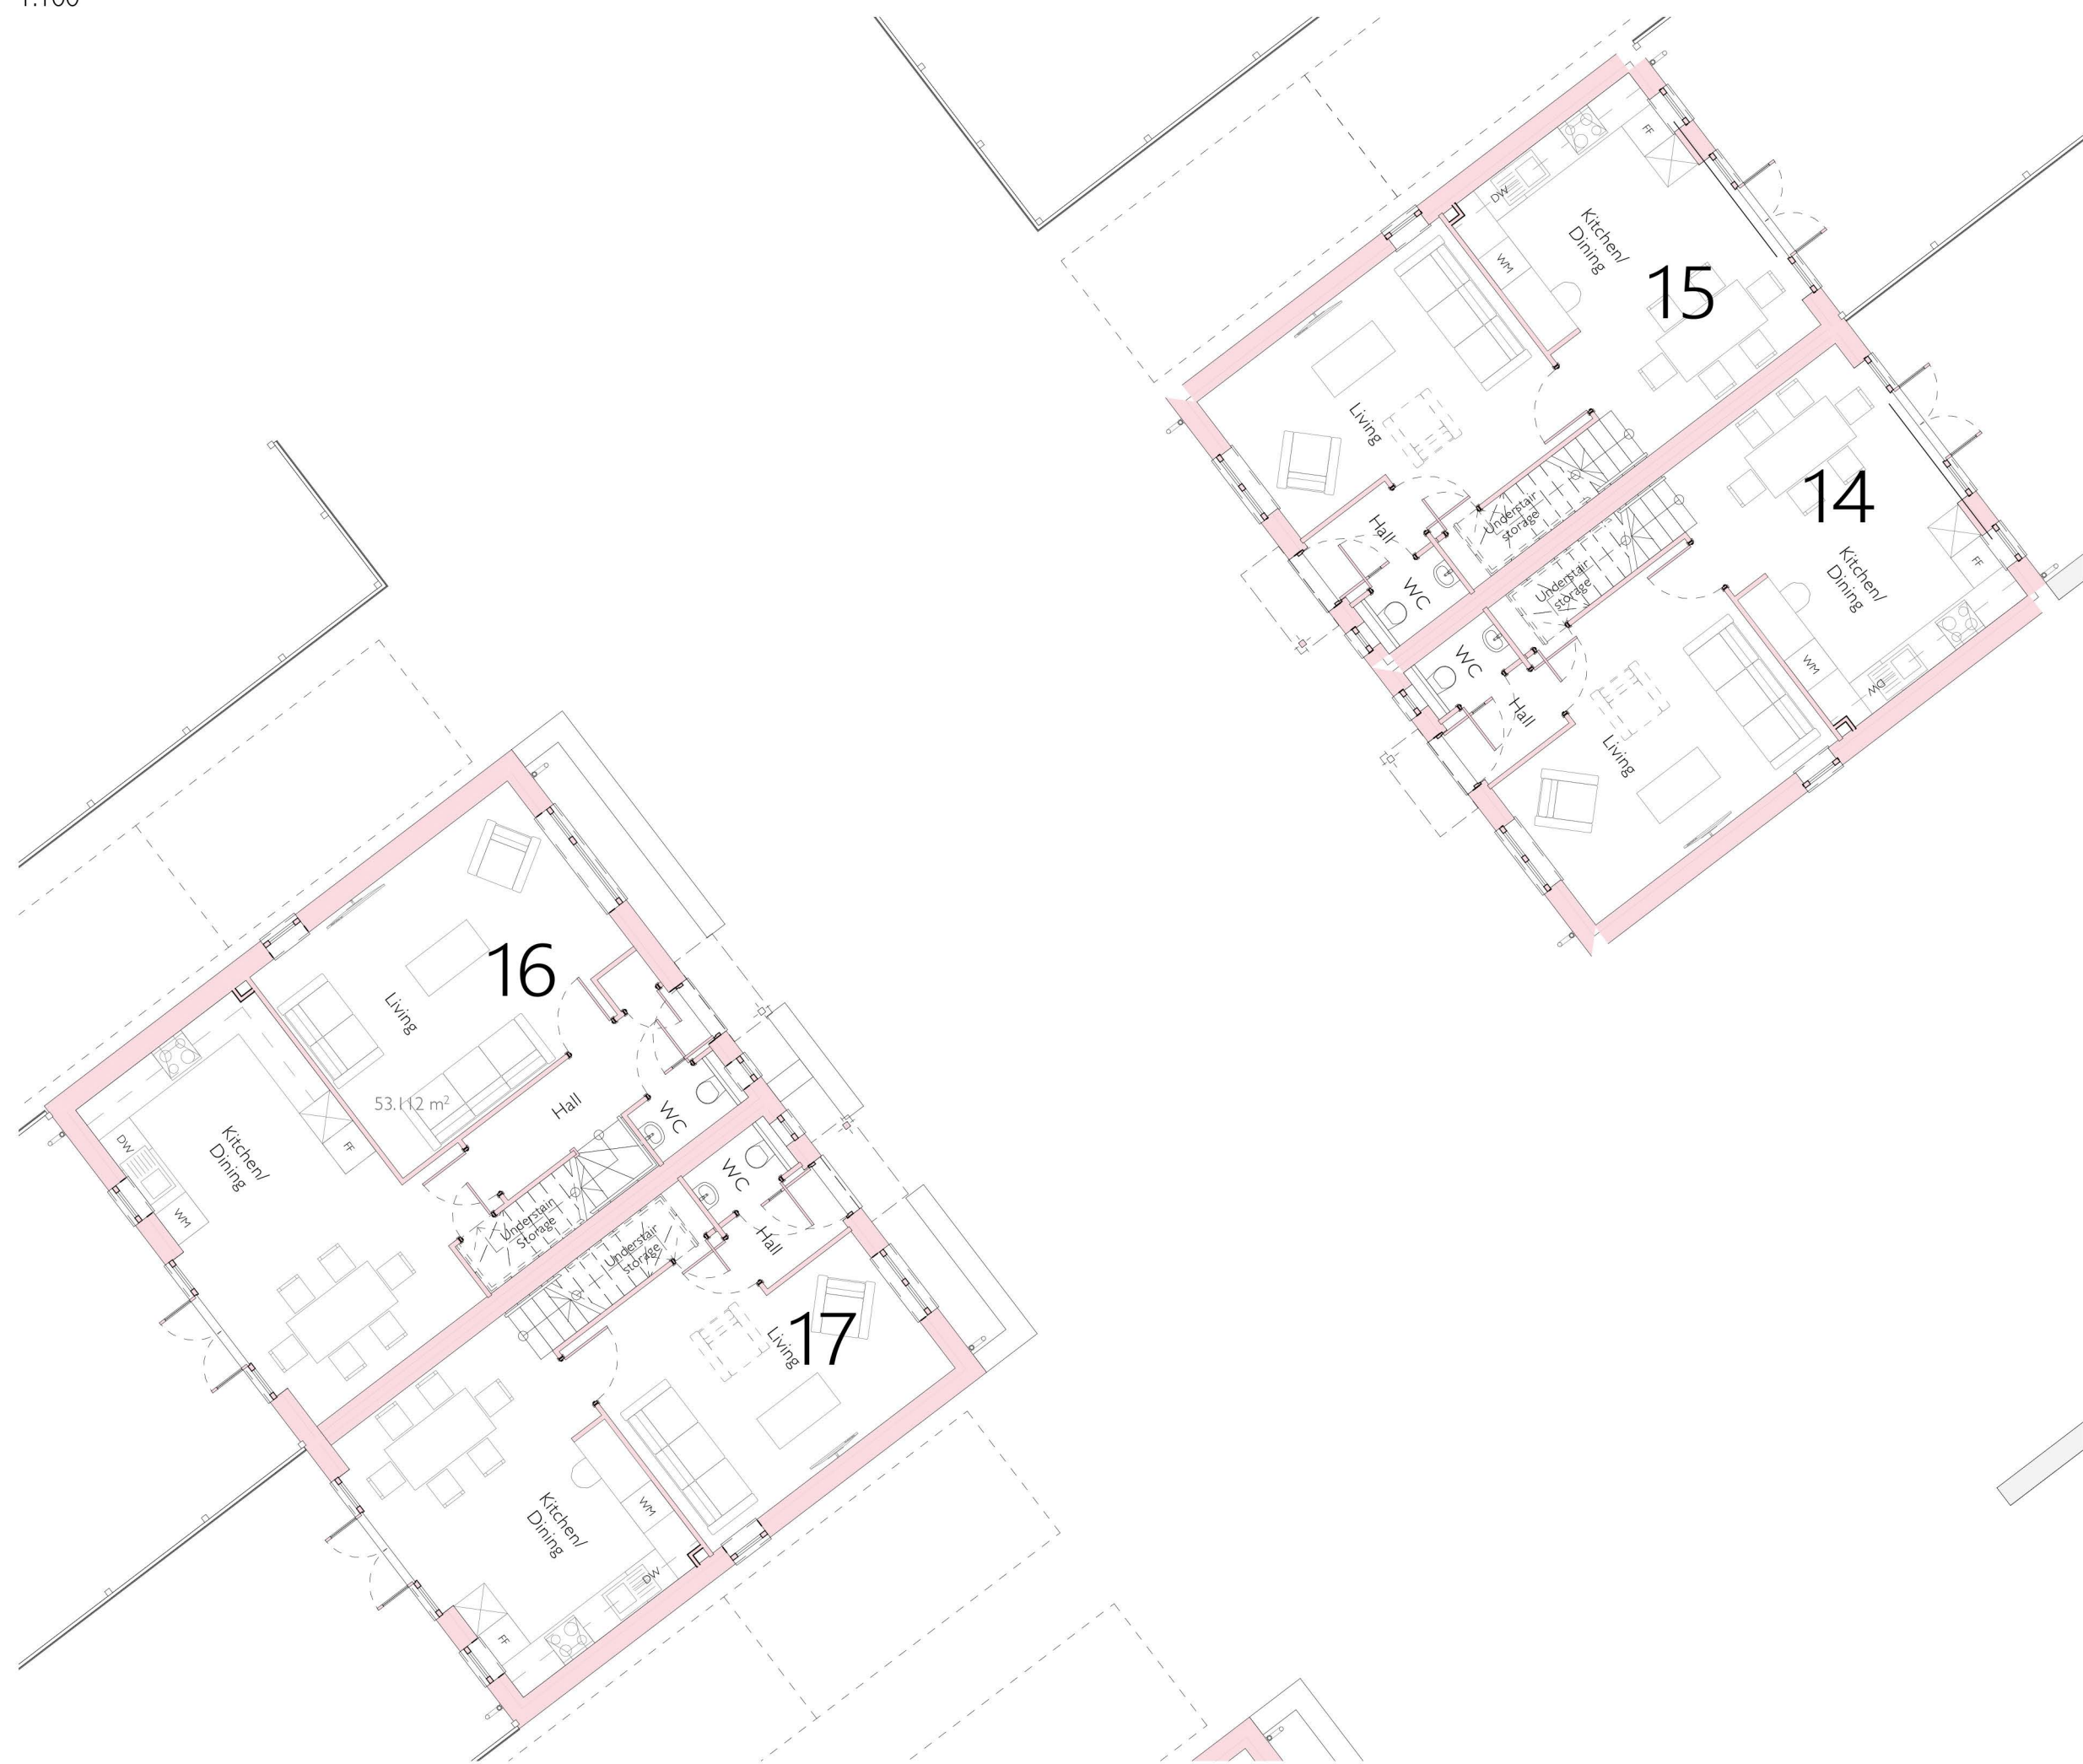


Ground Floor
1:100




14+15 SW Elevation
1:100

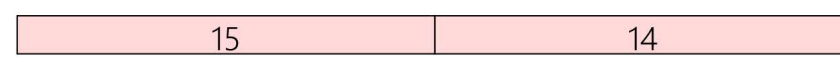


16-17 NE Elevation
1:100

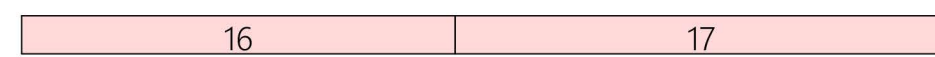


14+15 NE Elevation
1:100

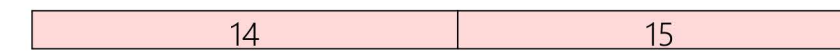



16-17 SW Elevation
1:100

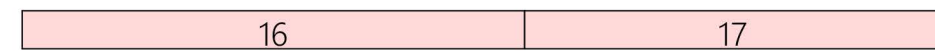

15+16 NW Elevation
1:100

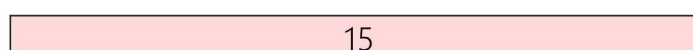

14+17 SE Elevation
1:100

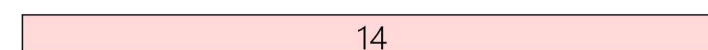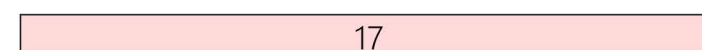

KEY:



clay stock brick

painted clay brick

weather boarding

tile roof

C 14/06/2023 Carport added to House 21 parking spaces
B 13/07/2022 Scale
A 01/07/2022 Application Issue
Rev Date Amendment



THE GOODS SHED
SANDFORD LANE
WAREHAM BH20 4DX
tel: 01929 557878
mca@morgancarey.co.uk
www.morgancarey.co.uk
with MCA Lawray

Client
AJC Homes Ltd

Project
Orchard Gate, Dibden Purlieu

Drawing
Houses 14-17 Plans and
Elevations

90mm at A1
Date Apr 22
Scale @A1 1:100
21110.45 C